


extensie vloer  
30,40 m<sup>2</sup>

glazen borstwering h 110

glazen borstwering h

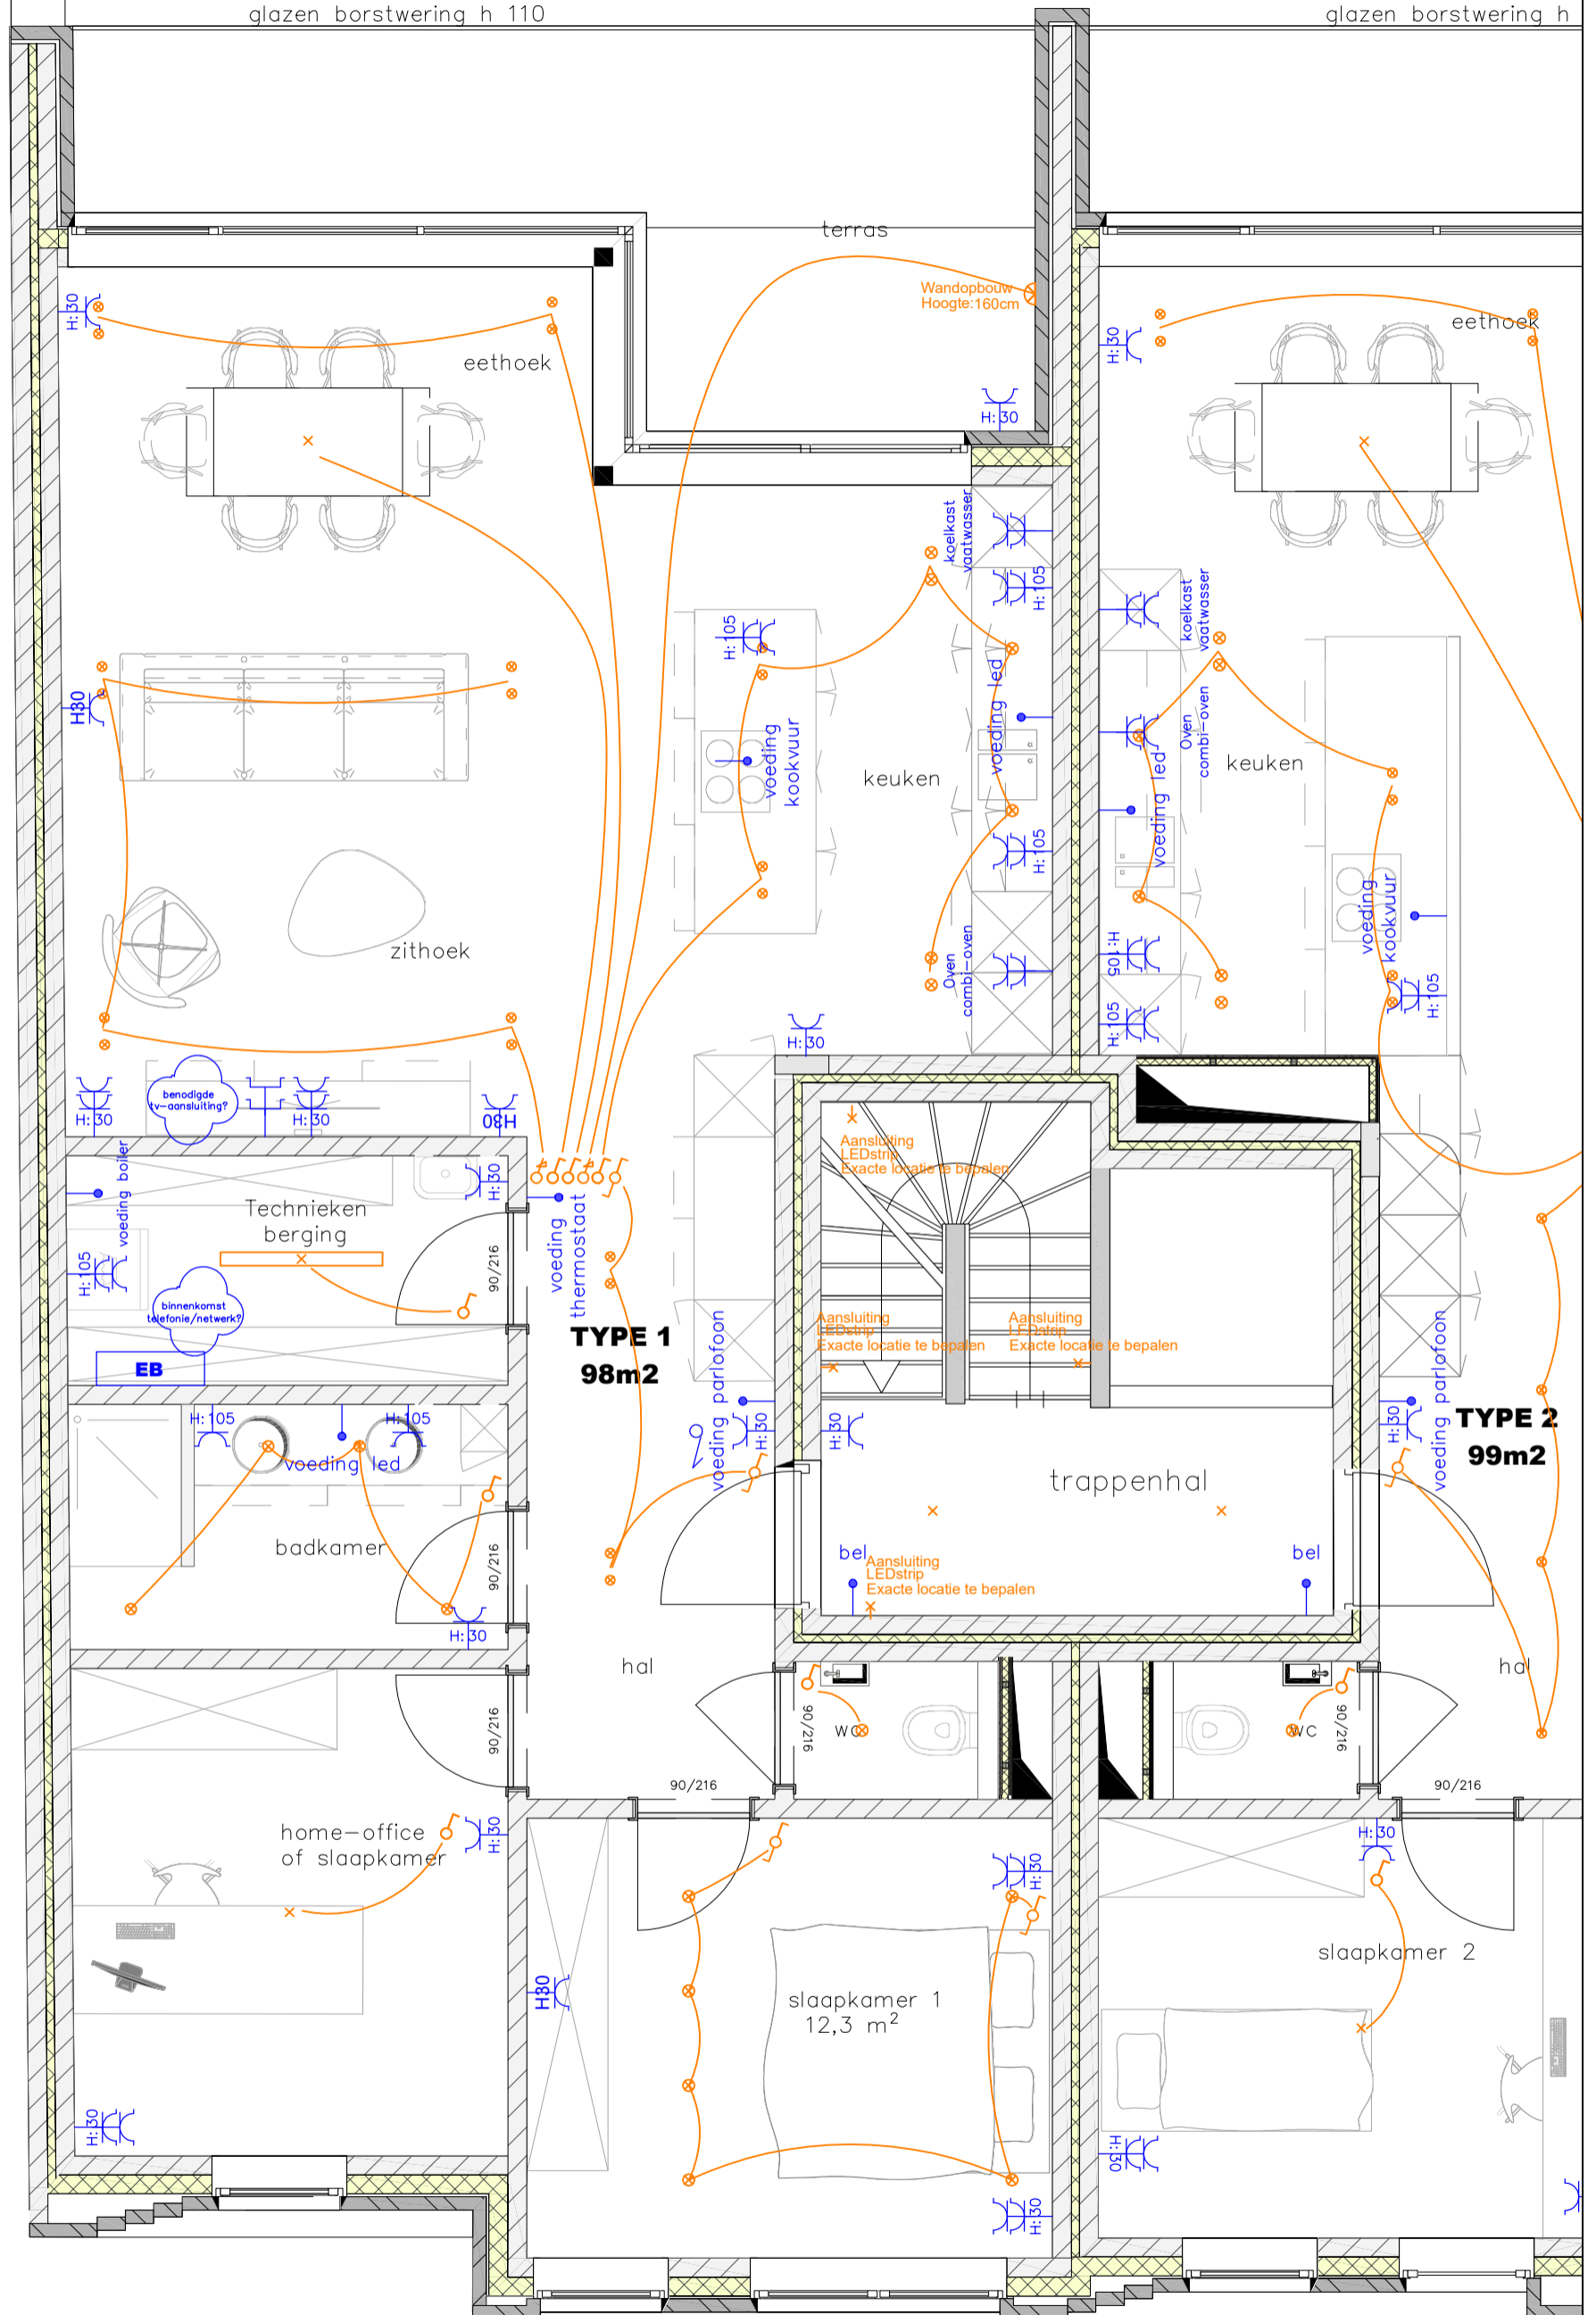

**TYPE 1**  
98m<sup>2</sup>

**TYPE 2**  
99m<sup>2</sup>