


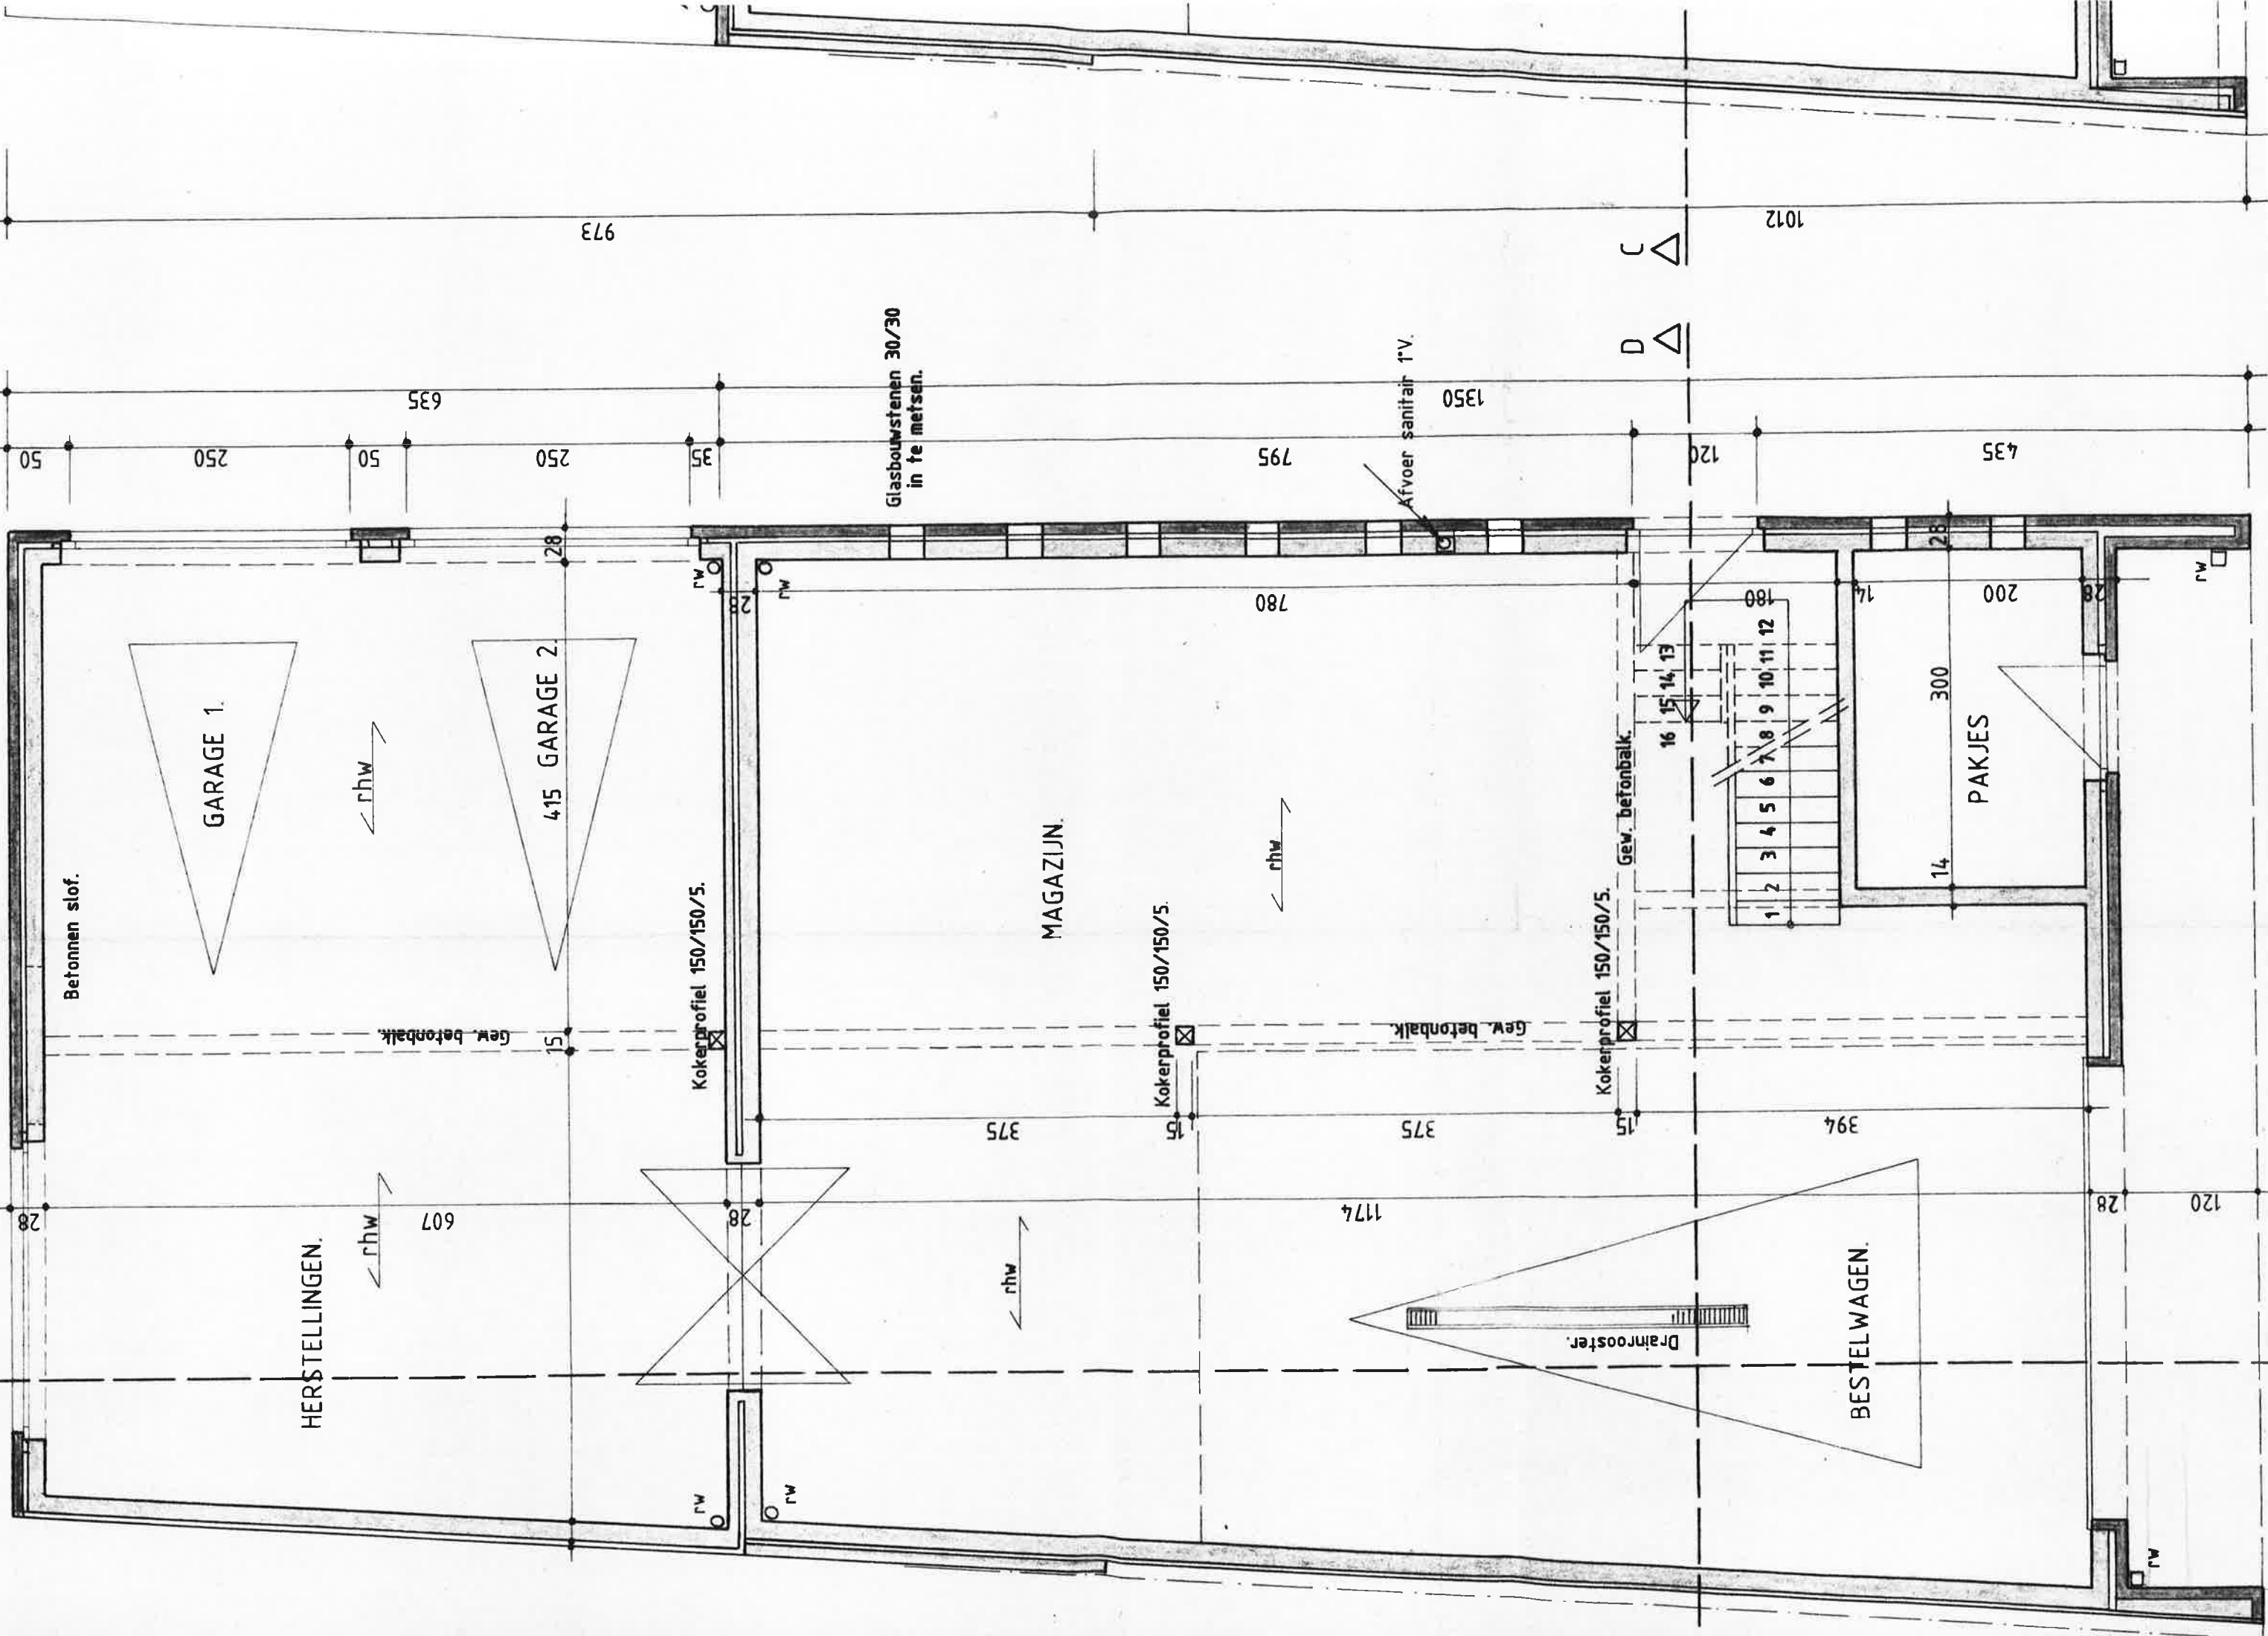

GARAGE 1.

415 GARAGE 2.

MAGAZIJN

BESTELWAGEN.

PAKJES

Glasbouwstenen 30/30
in te metsen.

Afvoer sanitair 1st V.

Drainrooster.

Kokerprofiel 150/150/5.

Kokerprofiel 150/150/5.

Kokerprofiel 150/150/5.

Gew. betonbalk.

Gew. betonbalk.

Gew. betonbalk.

HERSTELLINGEN.

Betonnen slof.

973

1012

635

250

50

250

35

795

1350

120

435

780

180

200

300

14

14

1 2 3 4 5 6 7 8 9 10 11 12

16 15 14 13

375

375

394

120

28

607

28

A1

A1

A1

A1

A1


A1



A1

A1

A1

A1

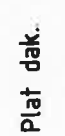

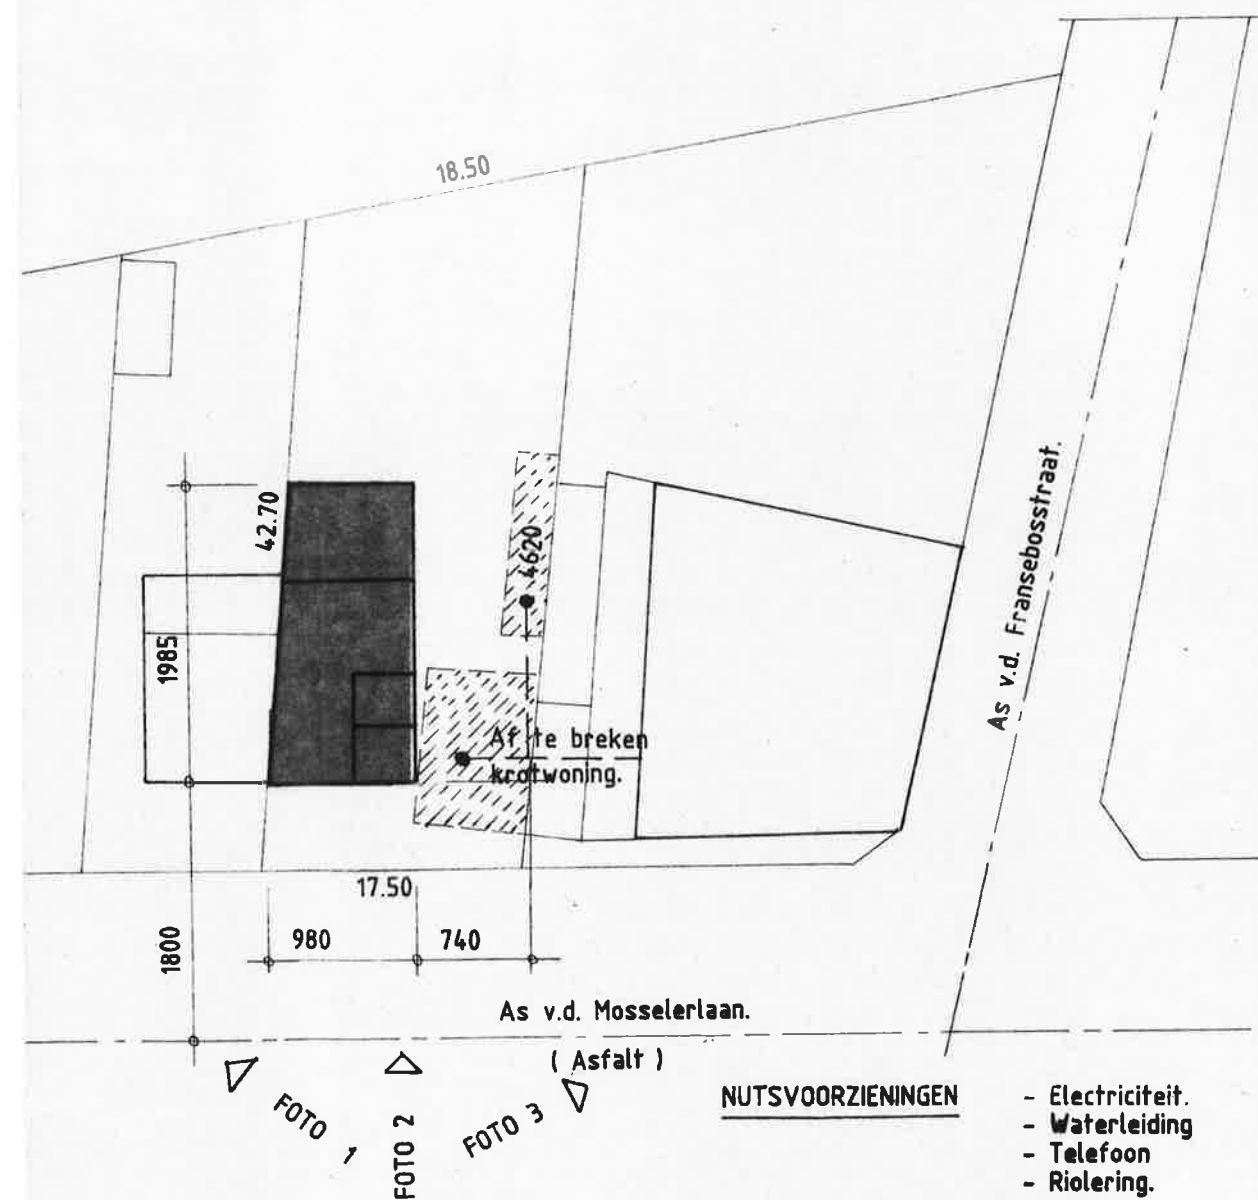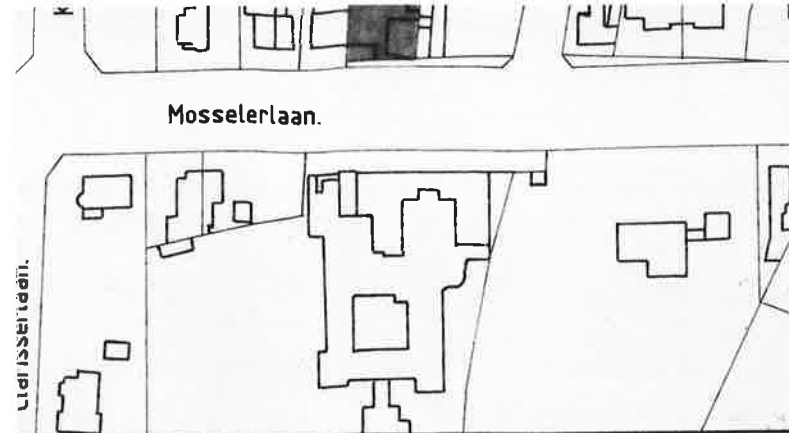

INPLANTING S 1/500.

	PROVINCIE	LIMBURG
	GEWELDE/STAD	GENK